


CITY OF GULFPORT

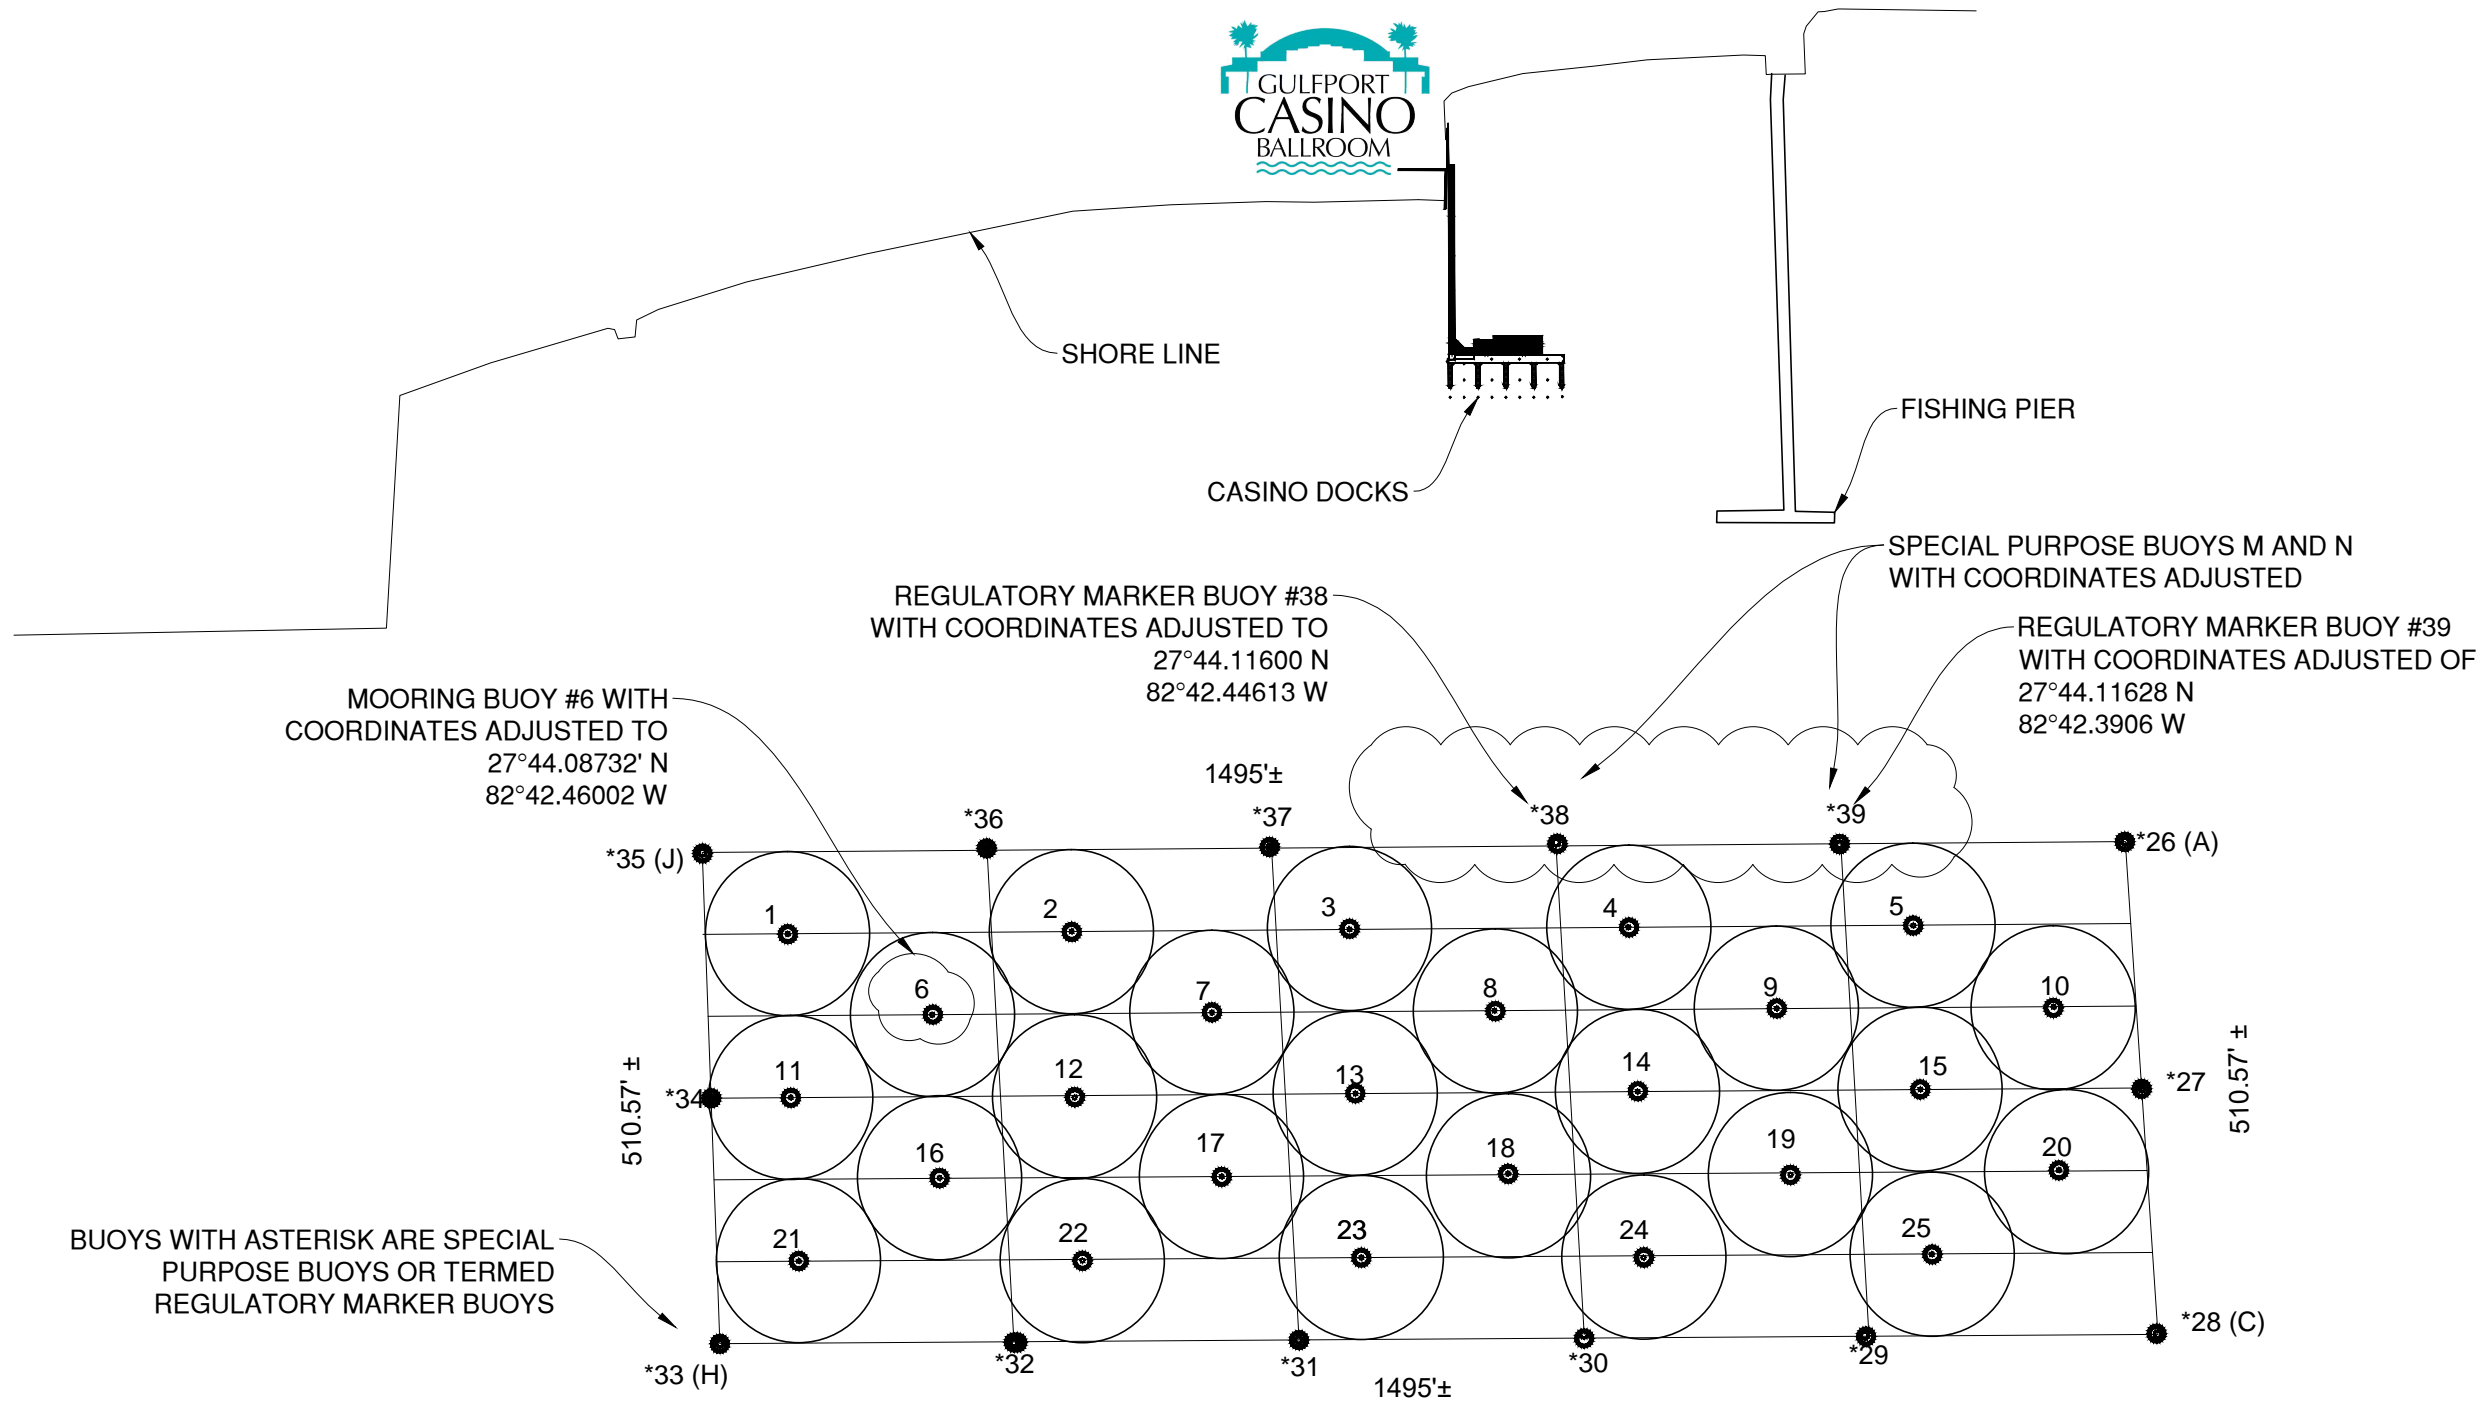

BUOYS WITH ASTERISK ARE SPECIAL PURPOSE BUOYS OR TERMED REGULATORY MARKER BUOYS


NOTE:

1. BUOYS NUMBER 26 (A), 28 (C), 33 (H) AND 35 (J) ARE TO INCLUDE LETTERING AND LANGUAGE STATING " SAIL BOATS ONLY". SEE PERMITS FOR FURTHER INFORMATION.

2. FOR LOCATION COORDINATES SEE SHEET 2 OF THIS SET AND PERMIT FUWM-17-007 AS WELL AS ALL OTHER PERMITS THAT HAVE BEEN ISSUED FOR THIS PROJECT.

3. THIS SET OF DRAWINGS ARE NOT PART OF THE PERMITS AND ARE TO BE USE AS A REFERENCE ONLY. ALL ASPECTS OF THE ISSUED PERMITS ARE TO BE FOLLOWED.

BOCA CIEGA BAY

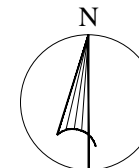

ISSUED	REVISIONS	COMMENT

SCOTT K. STANNARD, P.E.  
NAME SEAL # 50565

PREPARED FOR:  
**CITY OF GULFPORT**  
2401 53rd Street South  
Gulfport, FL 33707  
Tel: 727-895-1071  
Contact: Denis Frain CMM Harbormaster

PERMIT FUWM-17-007  
BUOY LAYOUT  
**MOORING FIELD**  
SITE: BOCA CIEGA BAY  
GULFPORT, FL

Date: 2-27-18  
Drawn: lab  
Checked: SKS

**SK-1**