




CITY OF GULFPORT

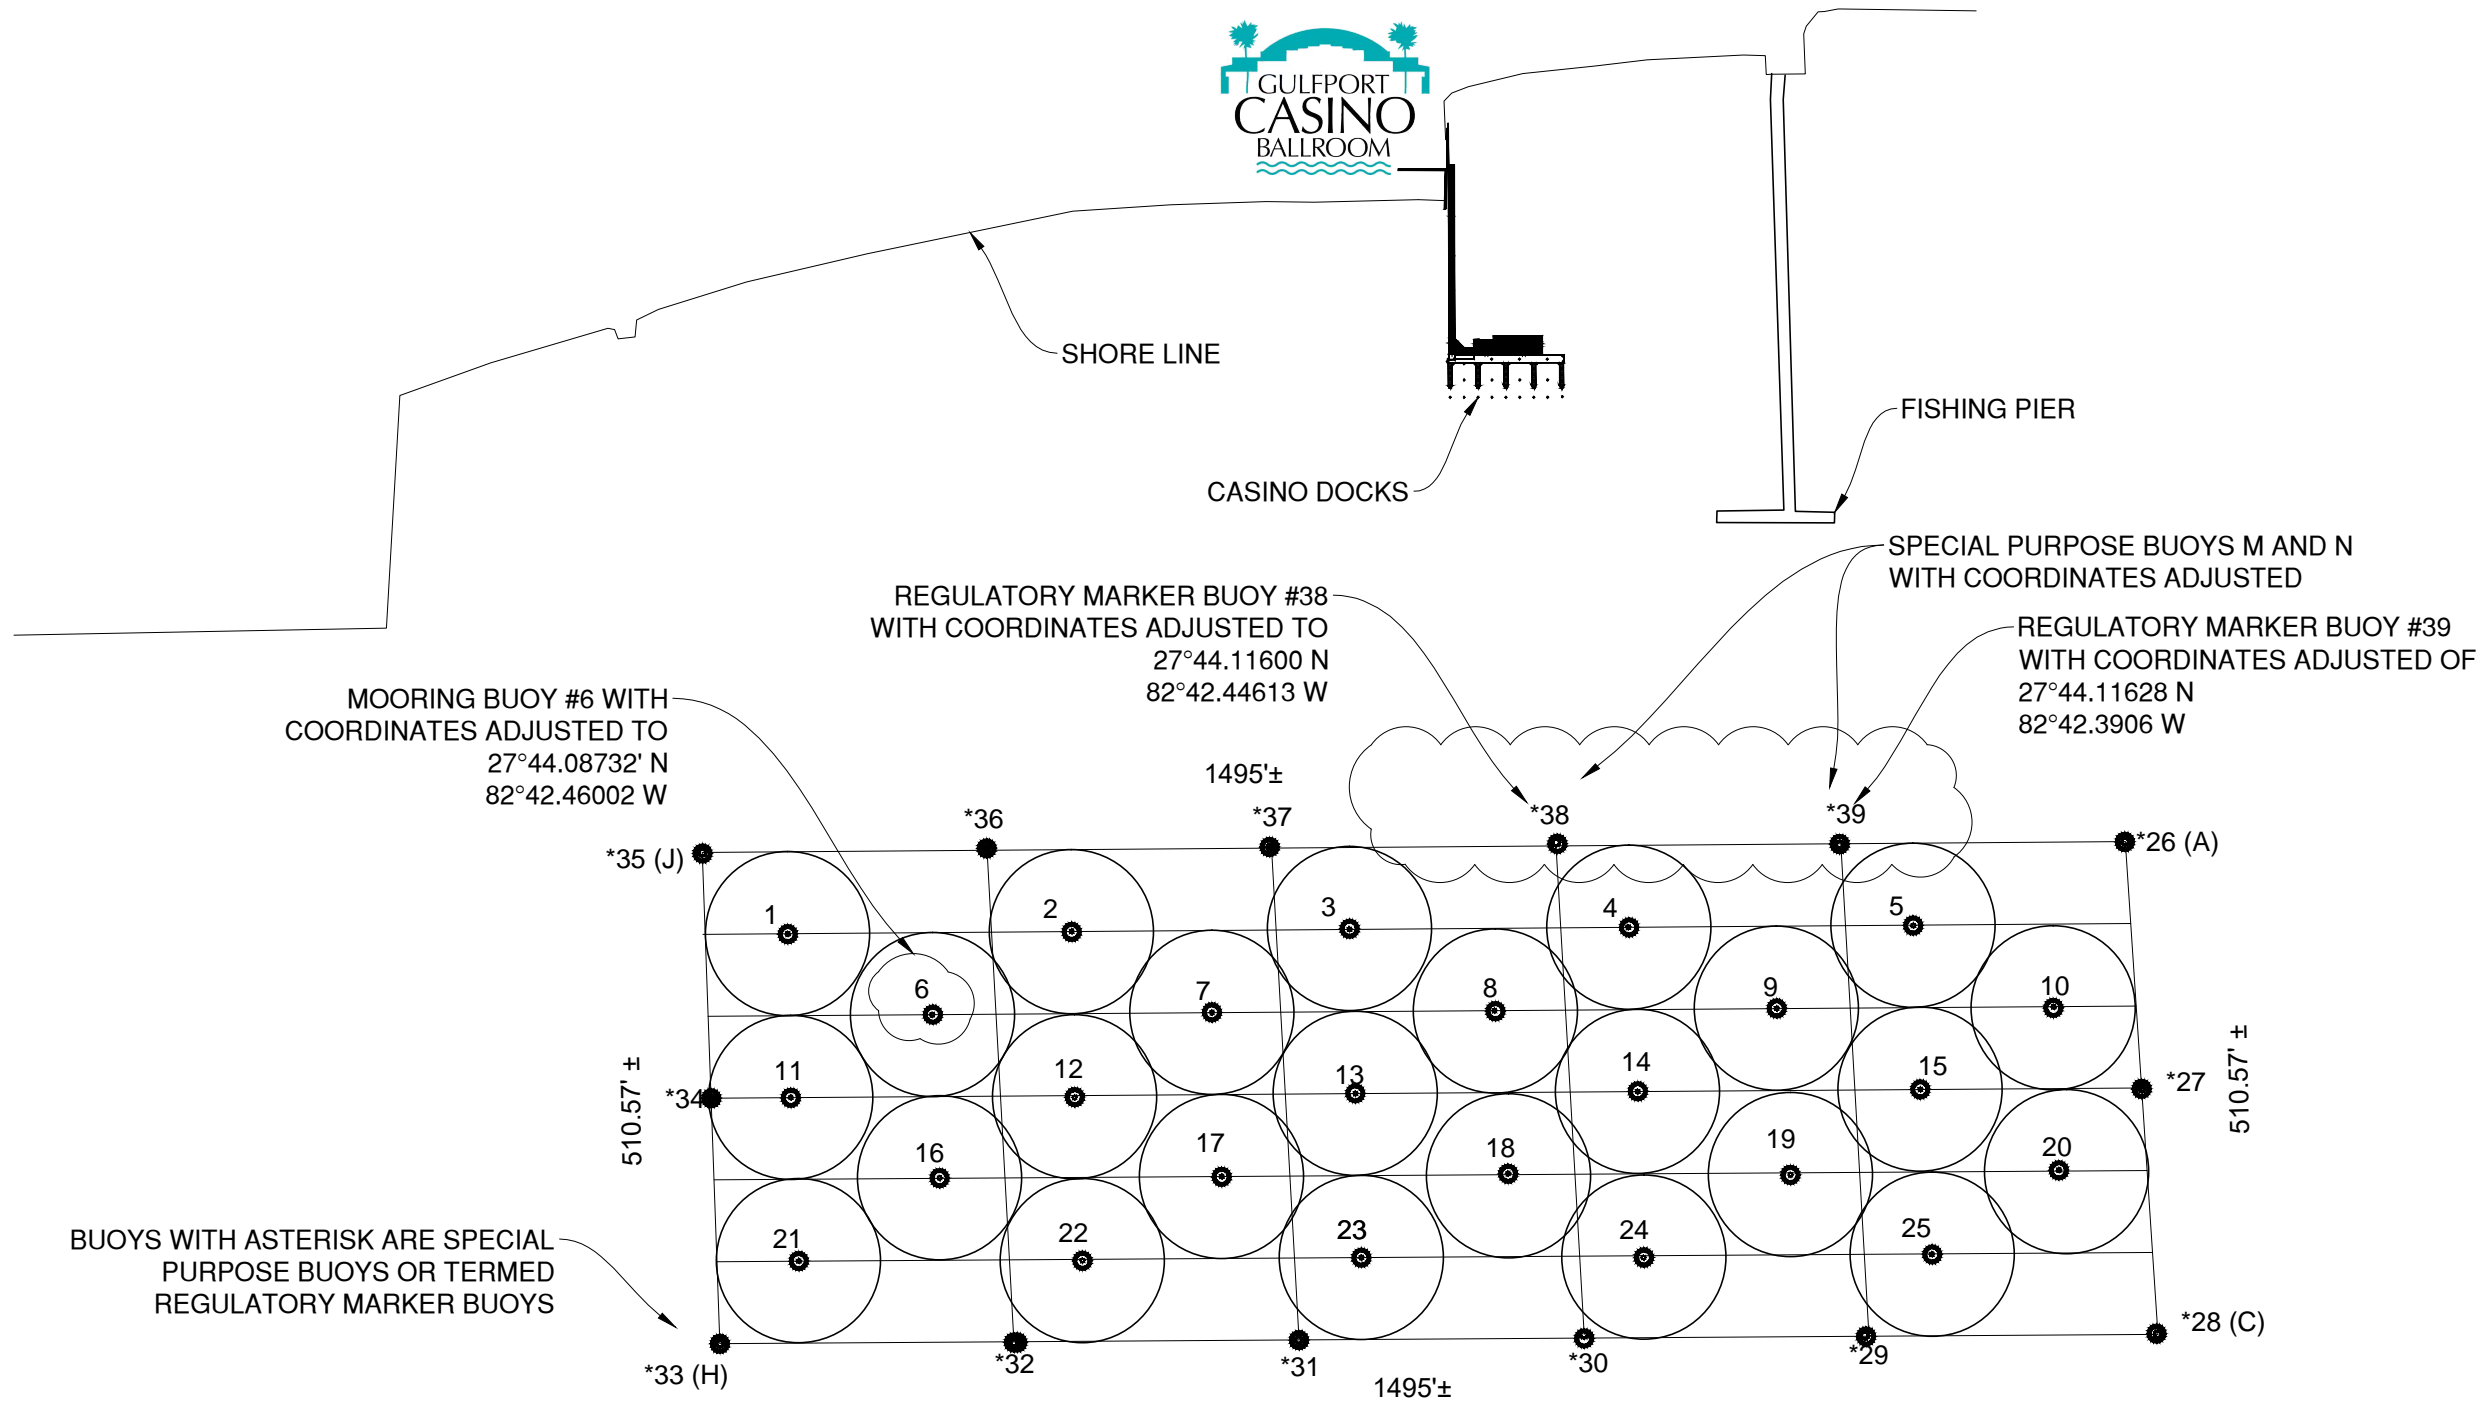

BUOYS WITH ASTERISK ARE SPECIAL PURPOSE BUOYS OR TERMED REGULATORY MARKER BUOYS

- NOTE:
1. BUOYS NUMBER 26 (A), 28 (C), 33 (H) AND 35 (J) ARE TO INCLUDE LETTERING AND LANGUAGE STATING " SAIL BOATS ONLY". SEE PERMITS FOR FURTHER INFORMATION.
 2. FOR LOCATION COORDINATES SEE SHEET 2 OF THIS SET AND PERMIT FUWM-17-007 AS WELL AS ALL OTHER PERMITS THAT HAVE BEEN ISSUED FOR THIS PROJECT.
 3. THIS SET OF DRAWINGS ARE NOT PART OF THE PERMITS AND ARE TO BE USE AS A REFERENCE ONLY. ALL ASPECTS OF THE ISSUED PERMITS ARE TO BE FOLLOWED.

BOCA CIEGA BAY

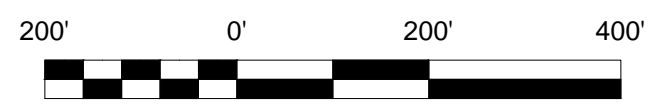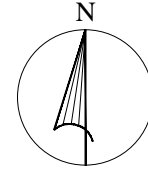

ISSUED	REVISIONS	COMMENT

SCOTT K. STANNARD, P.E.
NAME SEAL # 50565

PREPARED FOR:
CITY OF GULFPORT
2401 53rd Street South
Gulfport, FL 33707
ph: 727-895-1071
Contact: Denis Frain CMM Harbormaster

PERMIT FUWM-17-007
BUOY LAYOUT
MOORING FIELD
SITE: BOCA CIEGA BAY
GULFPORT, FL

Date: 2-27-18
Drawn: lab
Checked: SKS
SK-1